


FACILITY INDEX

FACILITY	BUILDING	NAME
01	SS	SPATZ HALL
02	FO	FACULTY BUILDING
03	CL	CLASSROOM BUILDING
04	SC	RICHARD D. YARGER SCIENCE HALL
05	OB	JAMES & BARBARA MOORE OBSERVATORY
06	HS	JJ JONES HALL
07	CC	CHILD CARE LAB
08	LS	VERNON PEEPLES LEARNING RESOURCES
09	SA	STUDENT ACTIVITIES BUILDING
10 / 12	PP	MAINTENANCE AND PHYSICAL PLANT BUILDING
11	FC	FITNESS CENTER

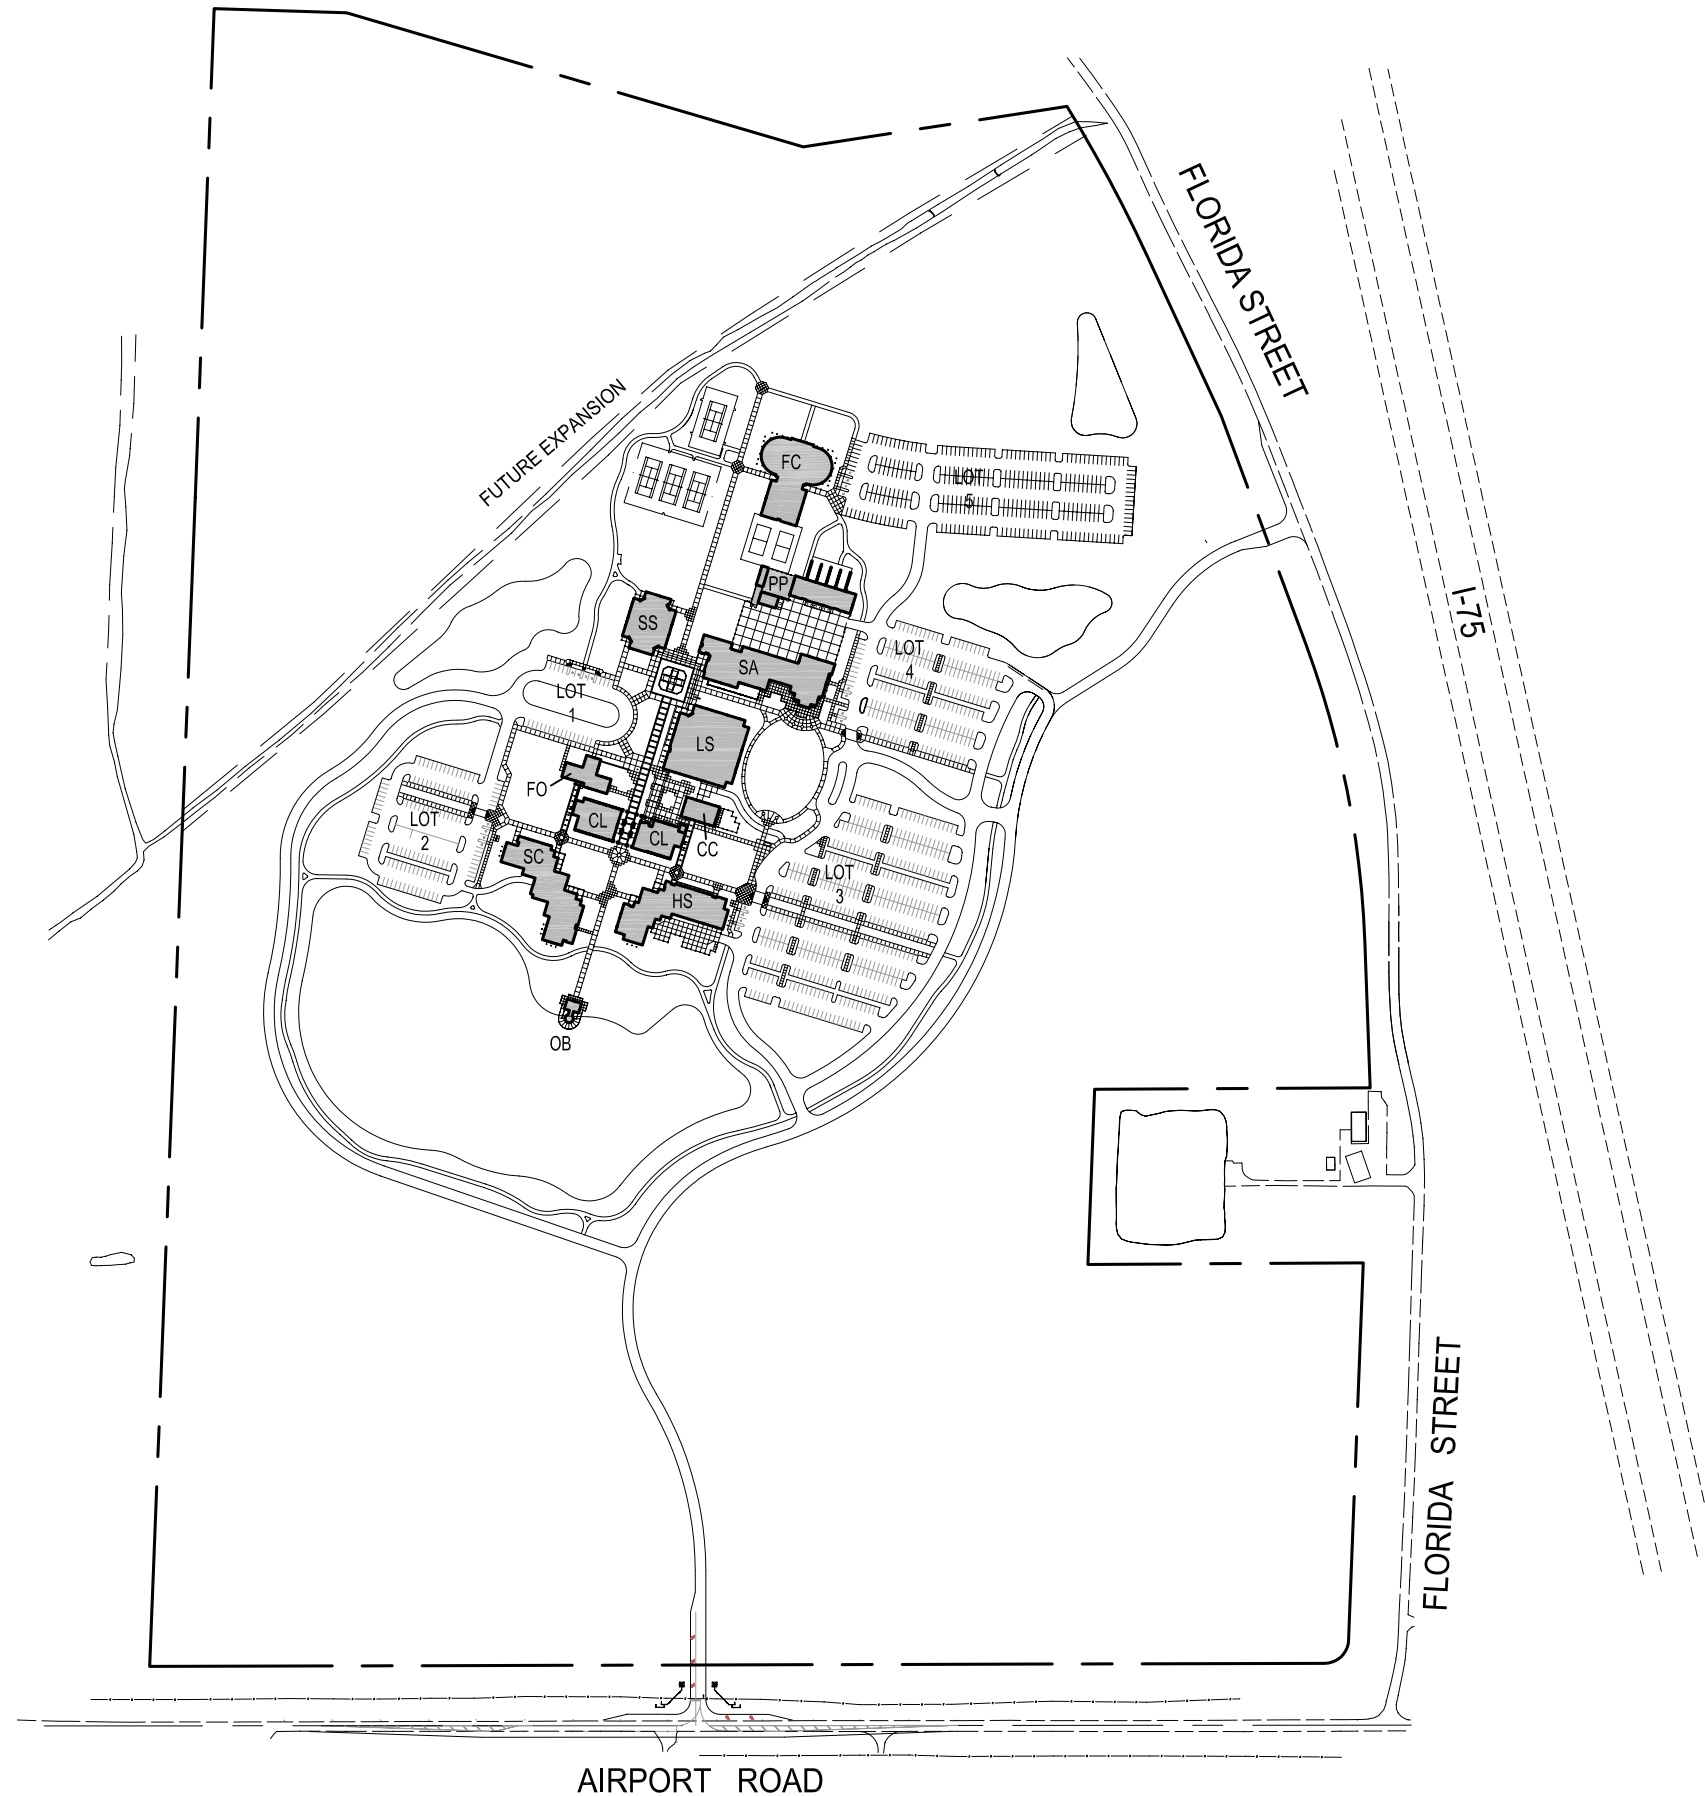

**EDISON  
STATE  
COLLEGE**

DEPARTMENT OF  
FACILITIES PLANNING

**SITE  
PLAN**  
**CHARLOTTE  
COUNTY CAMPUS**

CHARLOTTE COUNTY  
PUNTA GORDA, FLORIDA

DISCLAIMER  
DRAWING INFORMATION  
ACCURATE FOR PLANNING  
PURPOSES ONLY. VERIFY ALL  
INFORMATION AS REQUIRED.

REVISION

DESC.	DATE
REVISION 1	10/01/00
REVISION 2	10/01/01
REVISION 3	10/01/02
ISSUED TO AGENCIES	10/01/04
ISSUED TO AGENCIES	10/01/05
ISSUED TO AGENCIES	10/01/06
ISSUED TO AGENCIES	10/01/08

AREA  
SITE PLAN 204 AC



SITE PLAN  
SCALE: NOT TO SCALE

SHEET NUMBER:

**1**